

### JUNIPER STUDIO SUITE


491 Square Feet



Floor plans are not to scale and are shown for comparative purposes only.  
Actual apartment floor plans may have minor variations.

### REDWOOD ONE BEDROOM SUITE

562 Square Feet

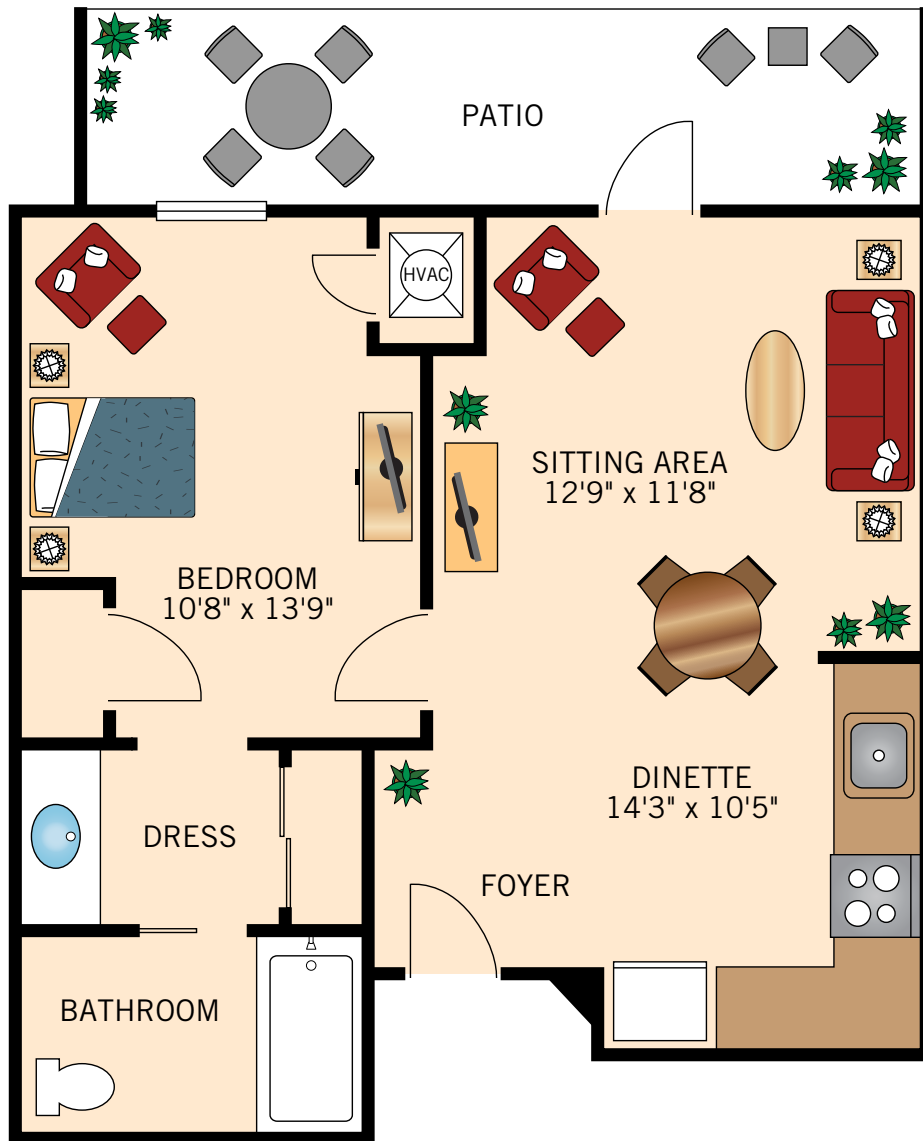


Floor plans are not to scale and are shown for comparative purposes only.  
Actual apartment floor plans may have minor variations.

### SPRUCE

#### ONE BEDROOM SUITE (without balcony)

612 Square Feet

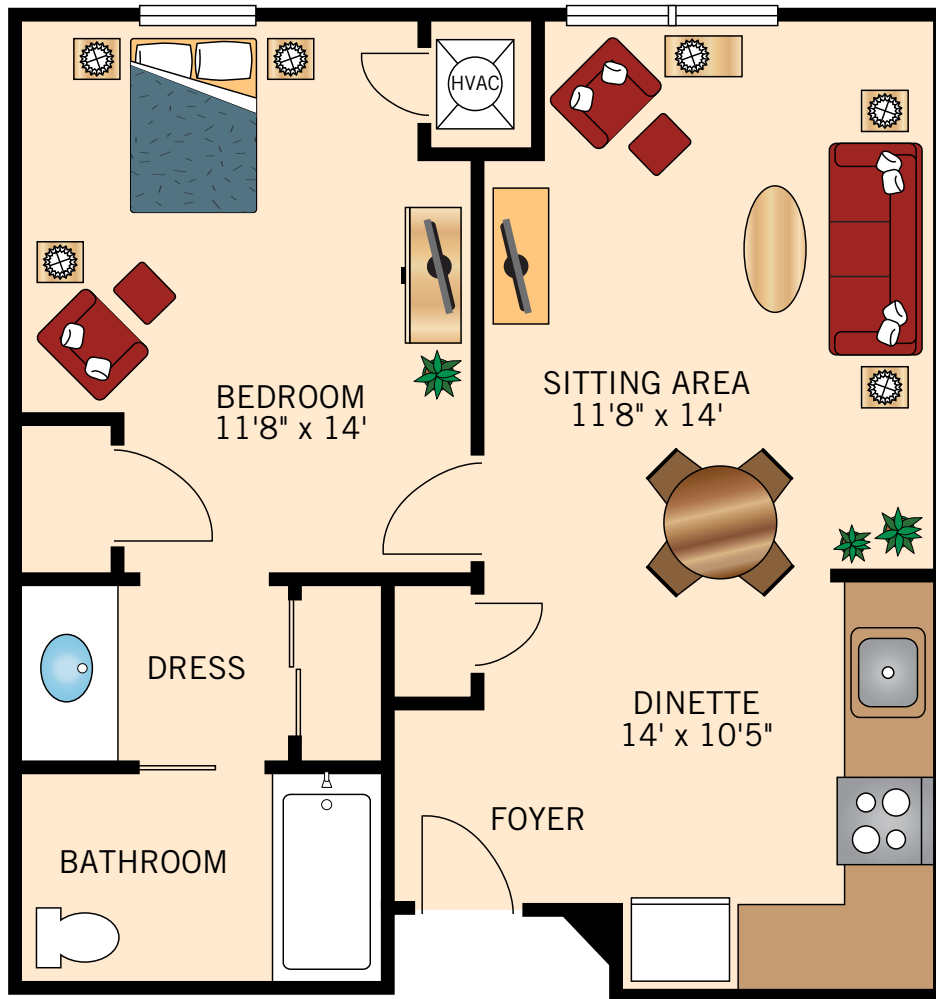

Floor plans are not to scale and are shown for comparative purposes only.  
Actual apartment floor plans may have minor variations.

### SPRUCE

#### ONE BEDROOM SUITE (with balcony)

612 Square Feet



Floor plans are not to scale and are shown for comparative purposes only.  
Actual apartment floor plans may have minor variations.

### WHITE PINE ONE BEDROOM SUITE

661 Square Feet



Floor plans are not to scale and are shown for comparative purposes only.  
Actual apartment floor plans may have minor variations.

### TORREY ONE BEDROOM SUITE

664 Square Feet



Floor plans are not to scale and are shown for comparative purposes only.  
Actual apartment floor plans may have minor variations.

### SUGAR PINE ONE BEDROOM SUITE

784 Square Feet




Floor plans are not to scale and are shown for comparative purposes only.  
Actual apartment floor plans may have minor variations.

### MONTEREY

### TWO BEDROOM SUITE

954 Square Feet

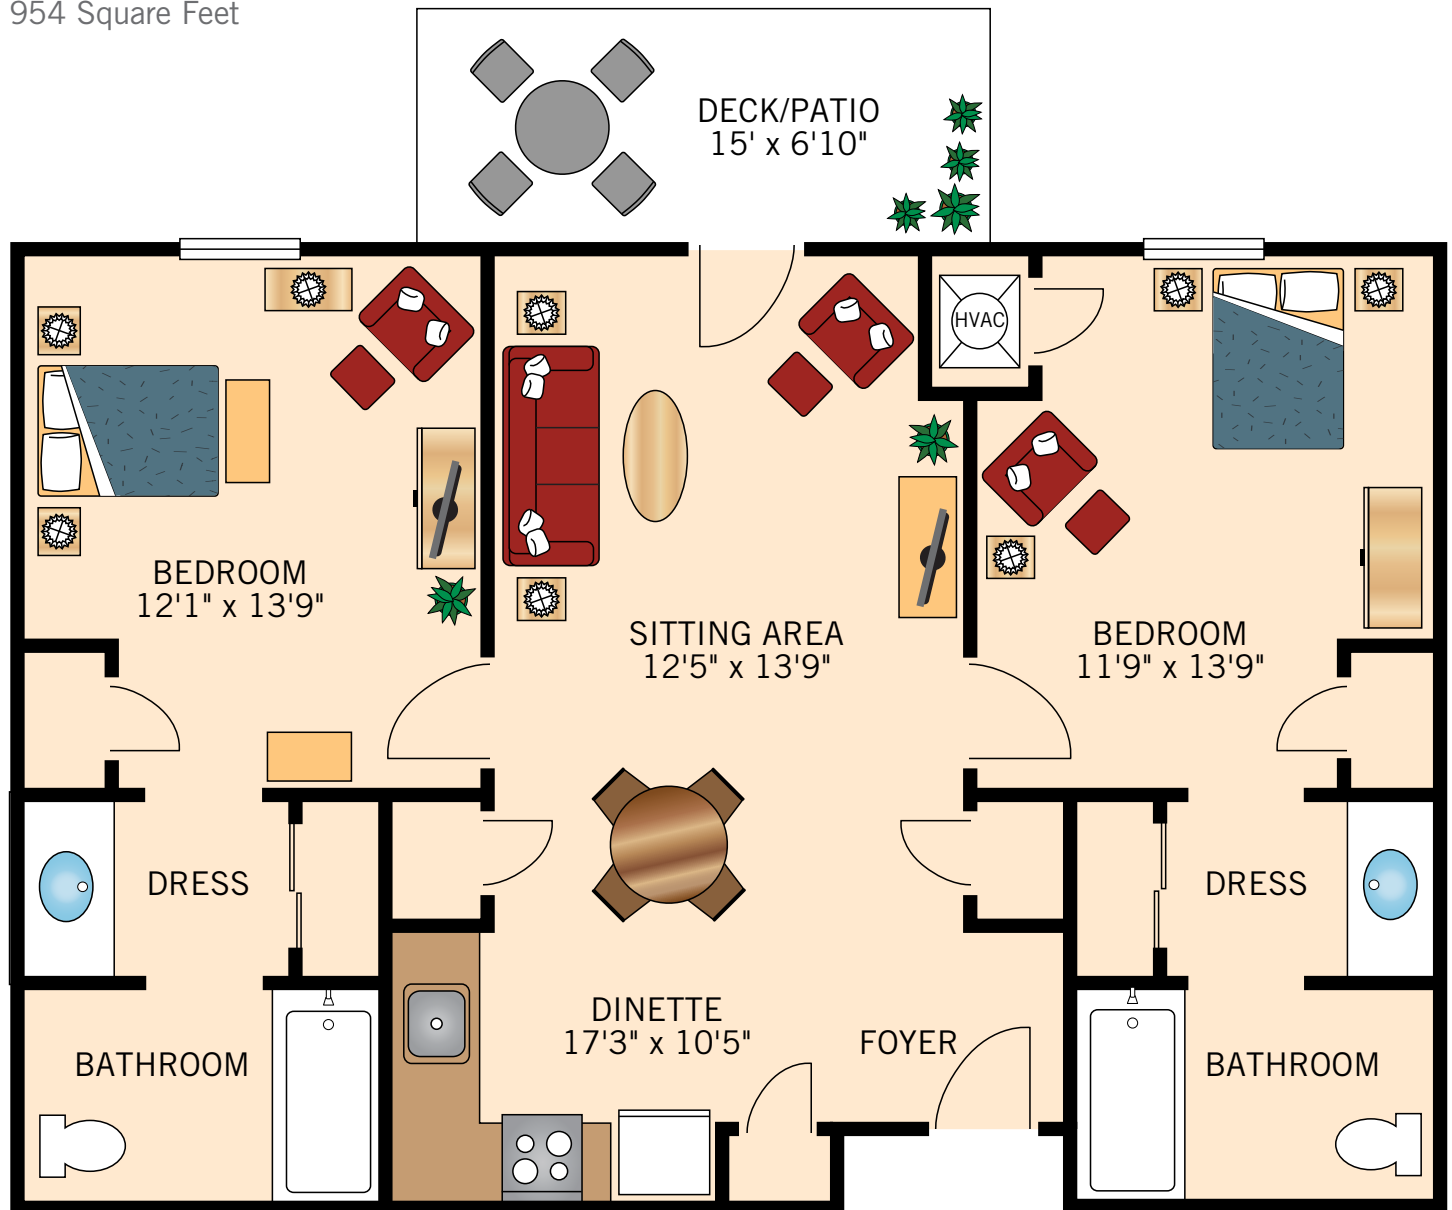

Floor plans are not to scale and are shown for comparative purposes only.  
Actual apartment floor plans may have minor variations.



### SEQUOIA

### TWO BEDROOM SUITE

1,087 Square Feet



Floor plans are not to scale and are shown for comparative purposes only.  
Actual apartment floor plans may have minor variations.